


EXCAVATED MATERIAL TO BE USED TO AS FILL TO CREATE SITE PARKING AREA CLOSE TO ROCKTON ROAD. REMAINDER OF MATERIAL TO BE DISPOSED OF OFF SITE

REMOVE VEGETATION AND STOCKPILE ON SITE FOR BURNING BY FOREST PRESERVE

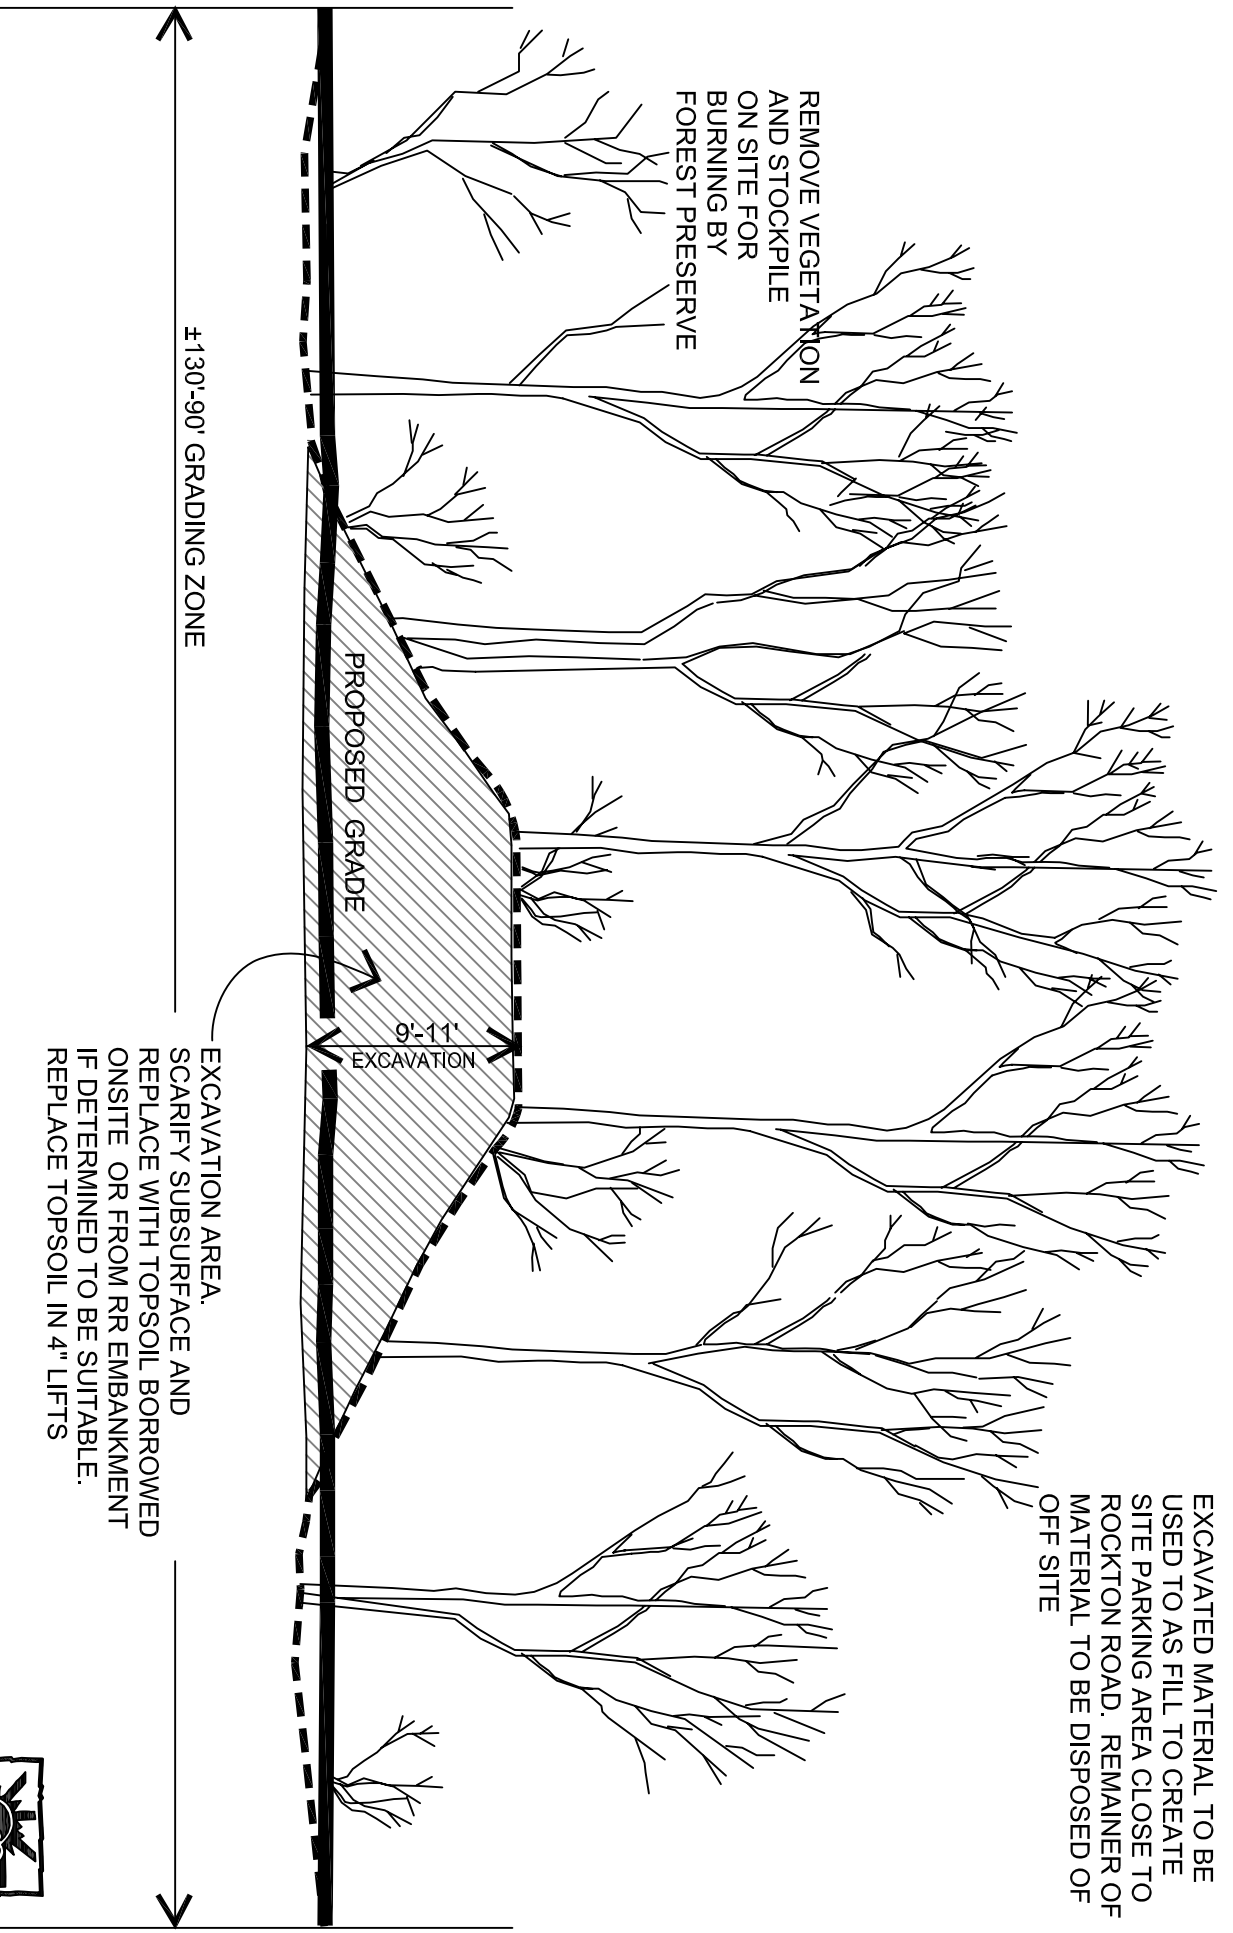

EXCAVATION AREA. SCARIFY SUBSURFACE AND REPLACE WITH TOPSOIL BORROWED ONSITE OR FROM RR EMBANKMENT IF DETERMINED TO BE SUITABLE. REPLACE TOPSOIL IN 4" LIFTS



PROPOSED RAILROAD EMBANKMENT REMOVAL

MILLRACE ISLE FOREST PRESERVE

SCALE 1"=10'